



Shim Bricks

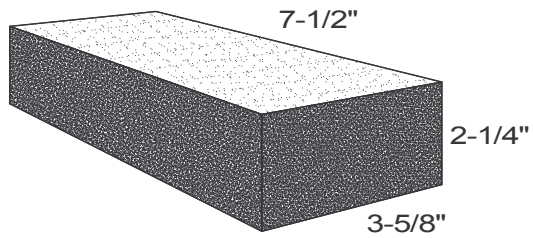

6" Riser Blocks

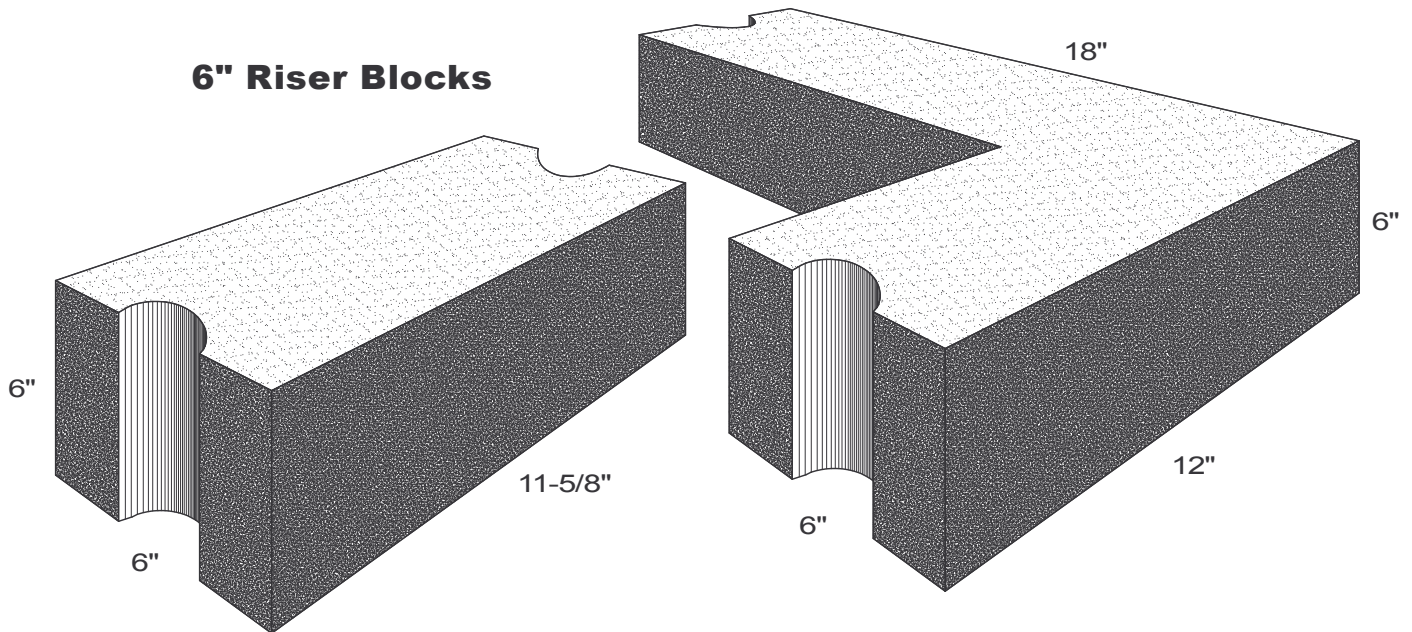

SPECIFICATIONS

Concrete Min. Strength: 4,000 psi at 28 days

Shim Brick = 5 lbs
Straight Block = 30 lbs
Corner Block = 65 lbs

PRECAST CATCH BASIN RISER BRICKS & BLOCKS

Woodard's Concrete Products, Inc.
629 Lybolt Road, Bullville, NY 10915
(845) 361-3471 / Fax 361-1050

11/13/12